


DEGREE COLLEGE BLDG.

PRODUCED BY AN AUTODESK STUDENT VERSION

PIPE LINE ROAD

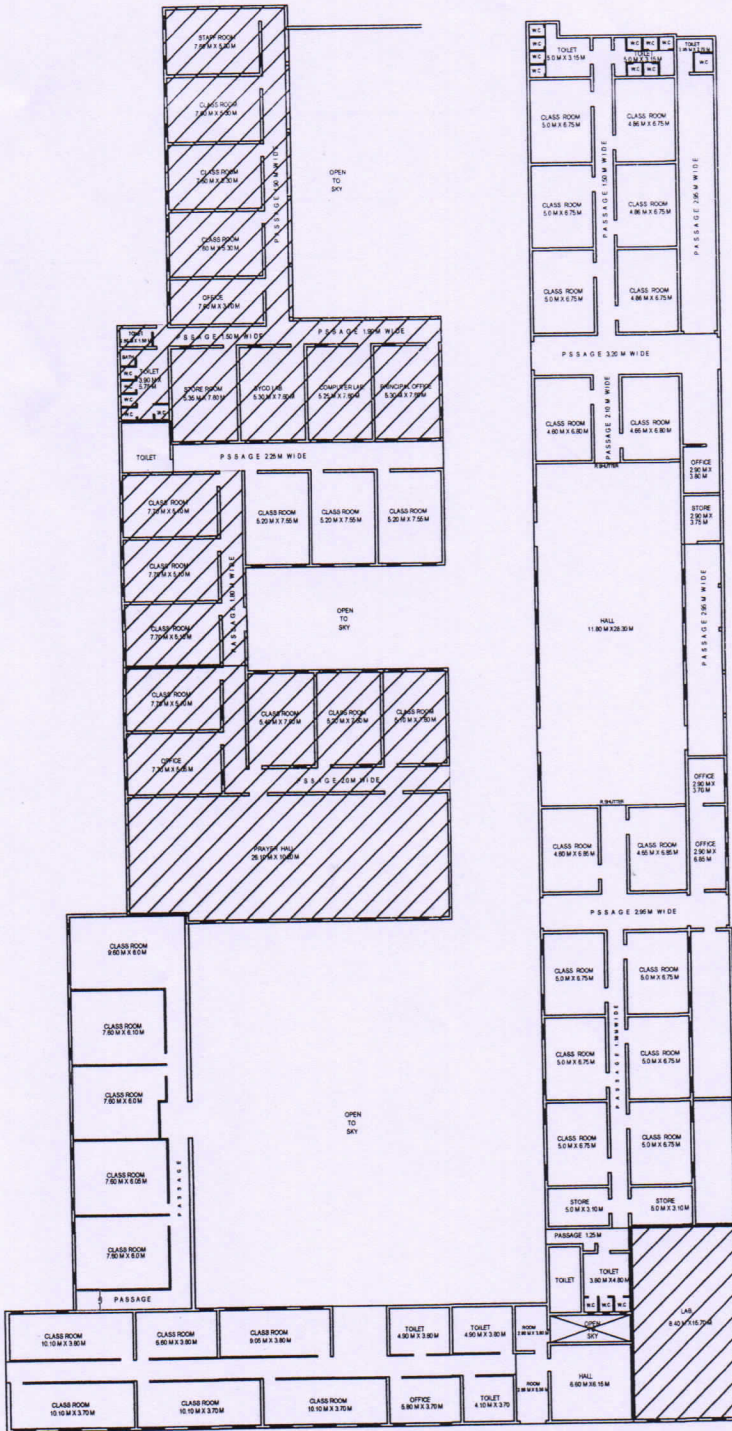

GROUND FLOOR PLAN


PLAY GROUND



Dilip B Pokal

DILIP B POKAL
ARCHITECT
CA/88/11553

Project Office
Somaiya Vidyavihar,
Somaiya College Complex,
Vidyavihar, Mumbai - 400 077.
Tel. No. 21023489 / 21022400

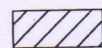 RED COLOR AREA = 1370 SQ.M.

MEASURED PLAN OF
SHOWING RED COLOR PORTION
AREA IN USED OF SMT. S. K. SOMAIYA
JUNIOR COLLEGE OF EDUCATION (DTE)
AT SOMAIYA COLLEGE CAMPUS,
VIDYAVIHAR, MUMBAI

(MEASUREMENT ARE AS PER EXISTING BLDG.)

ARCHITECTS : SOMAIYA VIDYAVIHAR

SCALE
N.T.S

DATE
26-12-2019

DRWG.NO.
6/184